

AZAROV^S

Ref. 5618



Ref. 5618 |

Jord med godkendt projekt i Sanremo

KONTRAKT
VENDITE

ETAGE
1

PRIS
€ 150.000

OVERFLADE
95 KVM

ENERGIKLASSIFICERING
A : 111,78 KWH/M²A

OPVARMNING
AUTONOMO

SOVEVÆRELSE
3

VEDI SUL SITO

BADEVÆRELSE
2


EKSTRA TJENESTER

Alarm, Aircondition, Indbyggede garderober, Bad, Balkon, Bar, Grill, Skorsten, Kælder, Bruser, Garage, Have, Internet, Jacuzzi, Pool, Terrasse, Havudsigt, Bjergudsigt






PROSPETTO OVEST scala 1:100

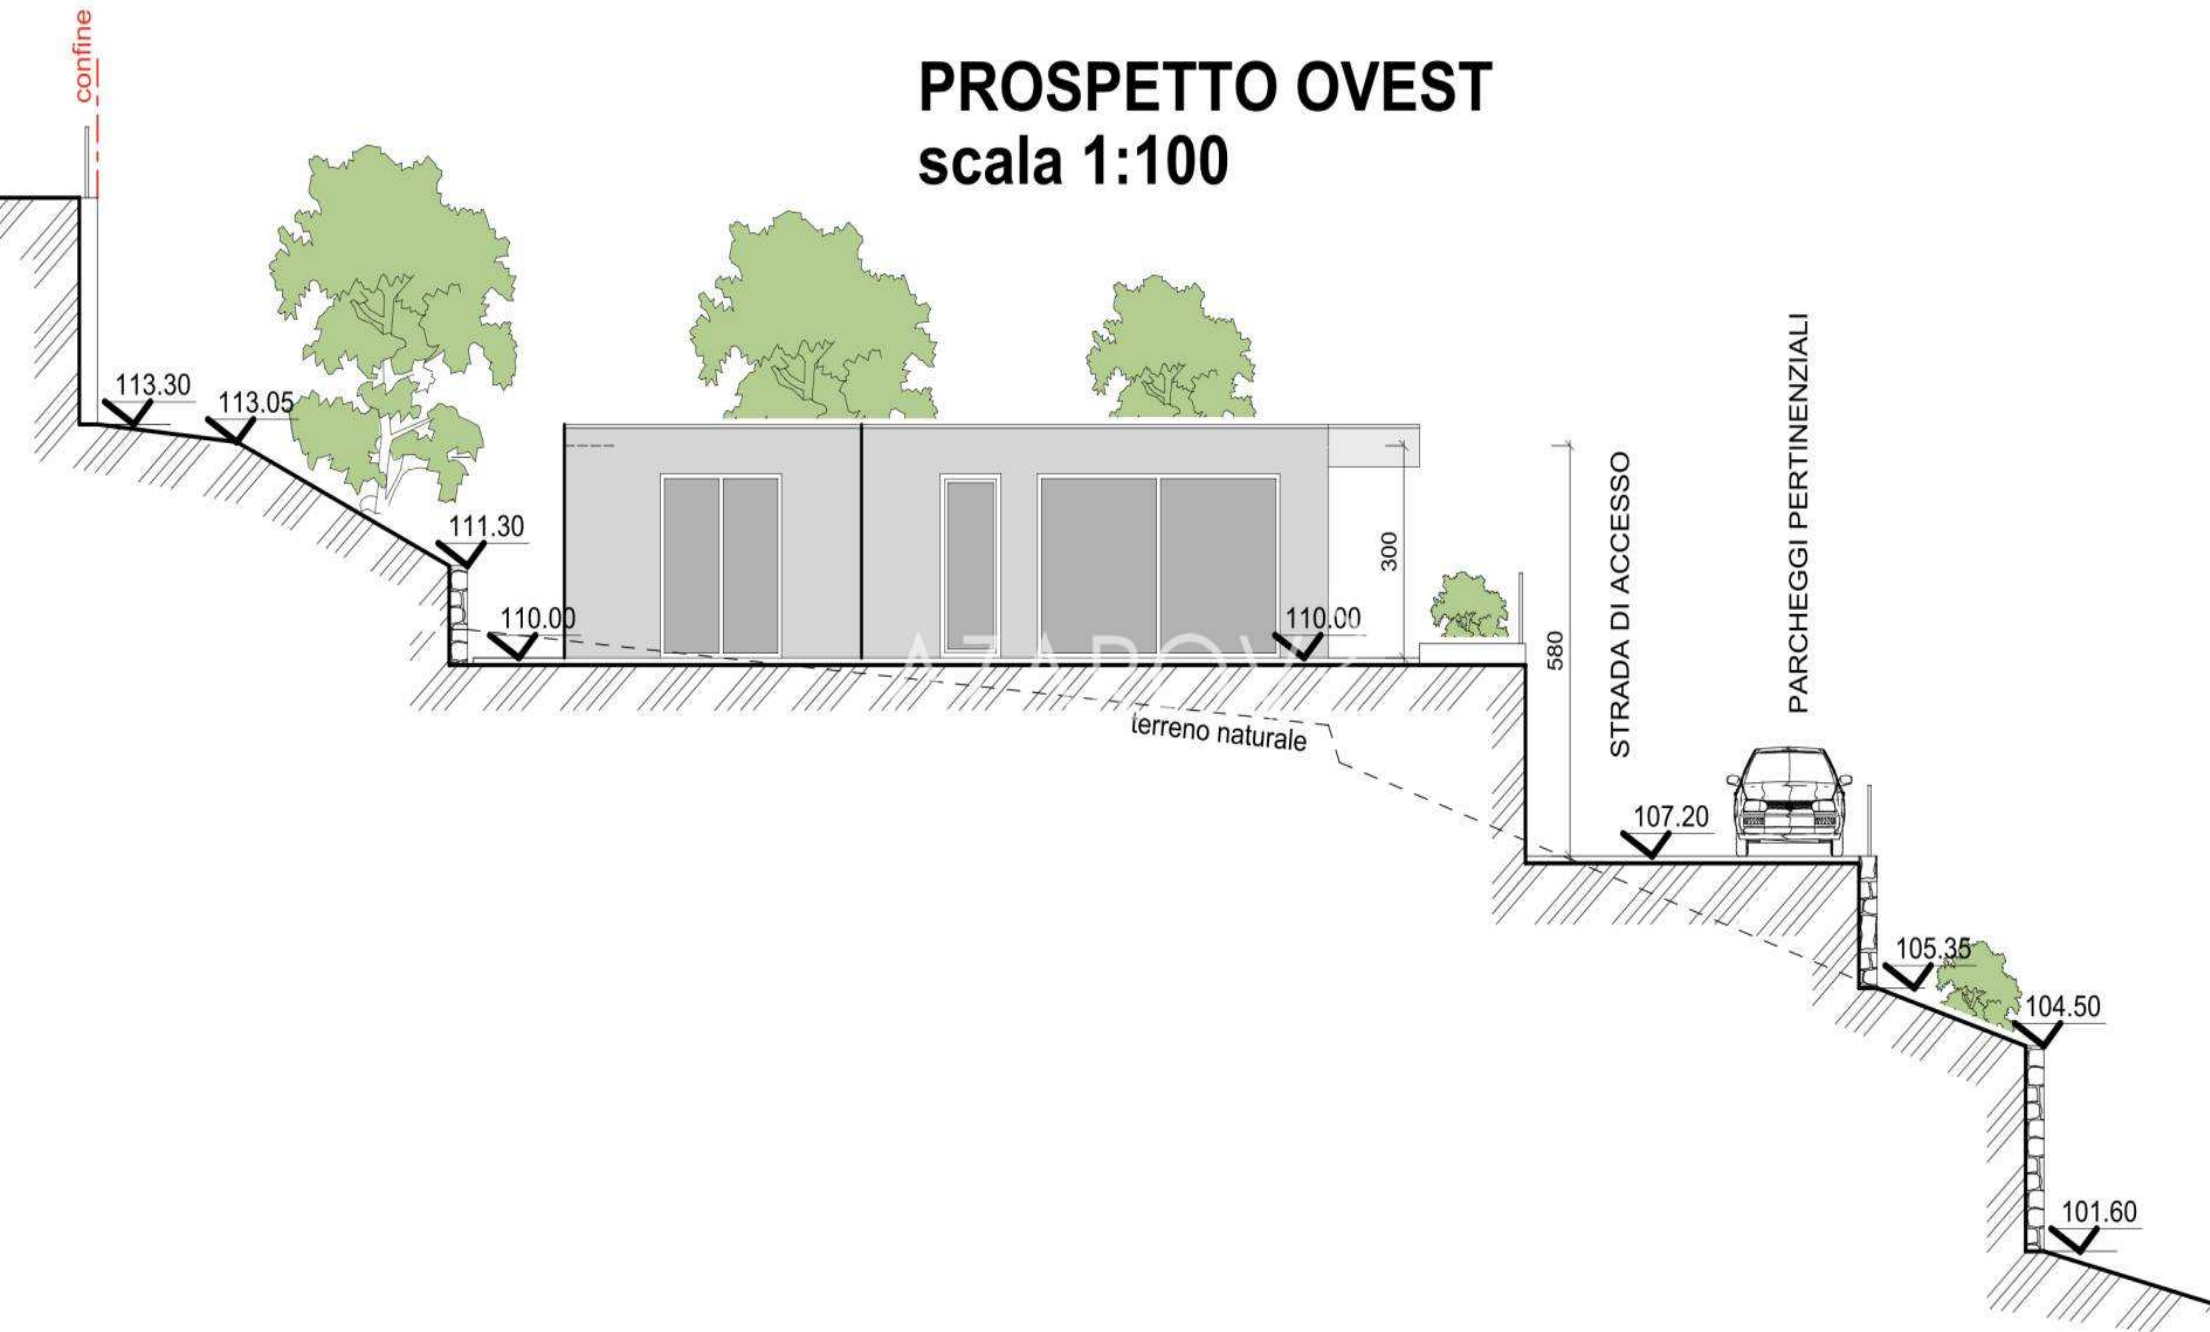


PROSPETTO EST

scala 1:100

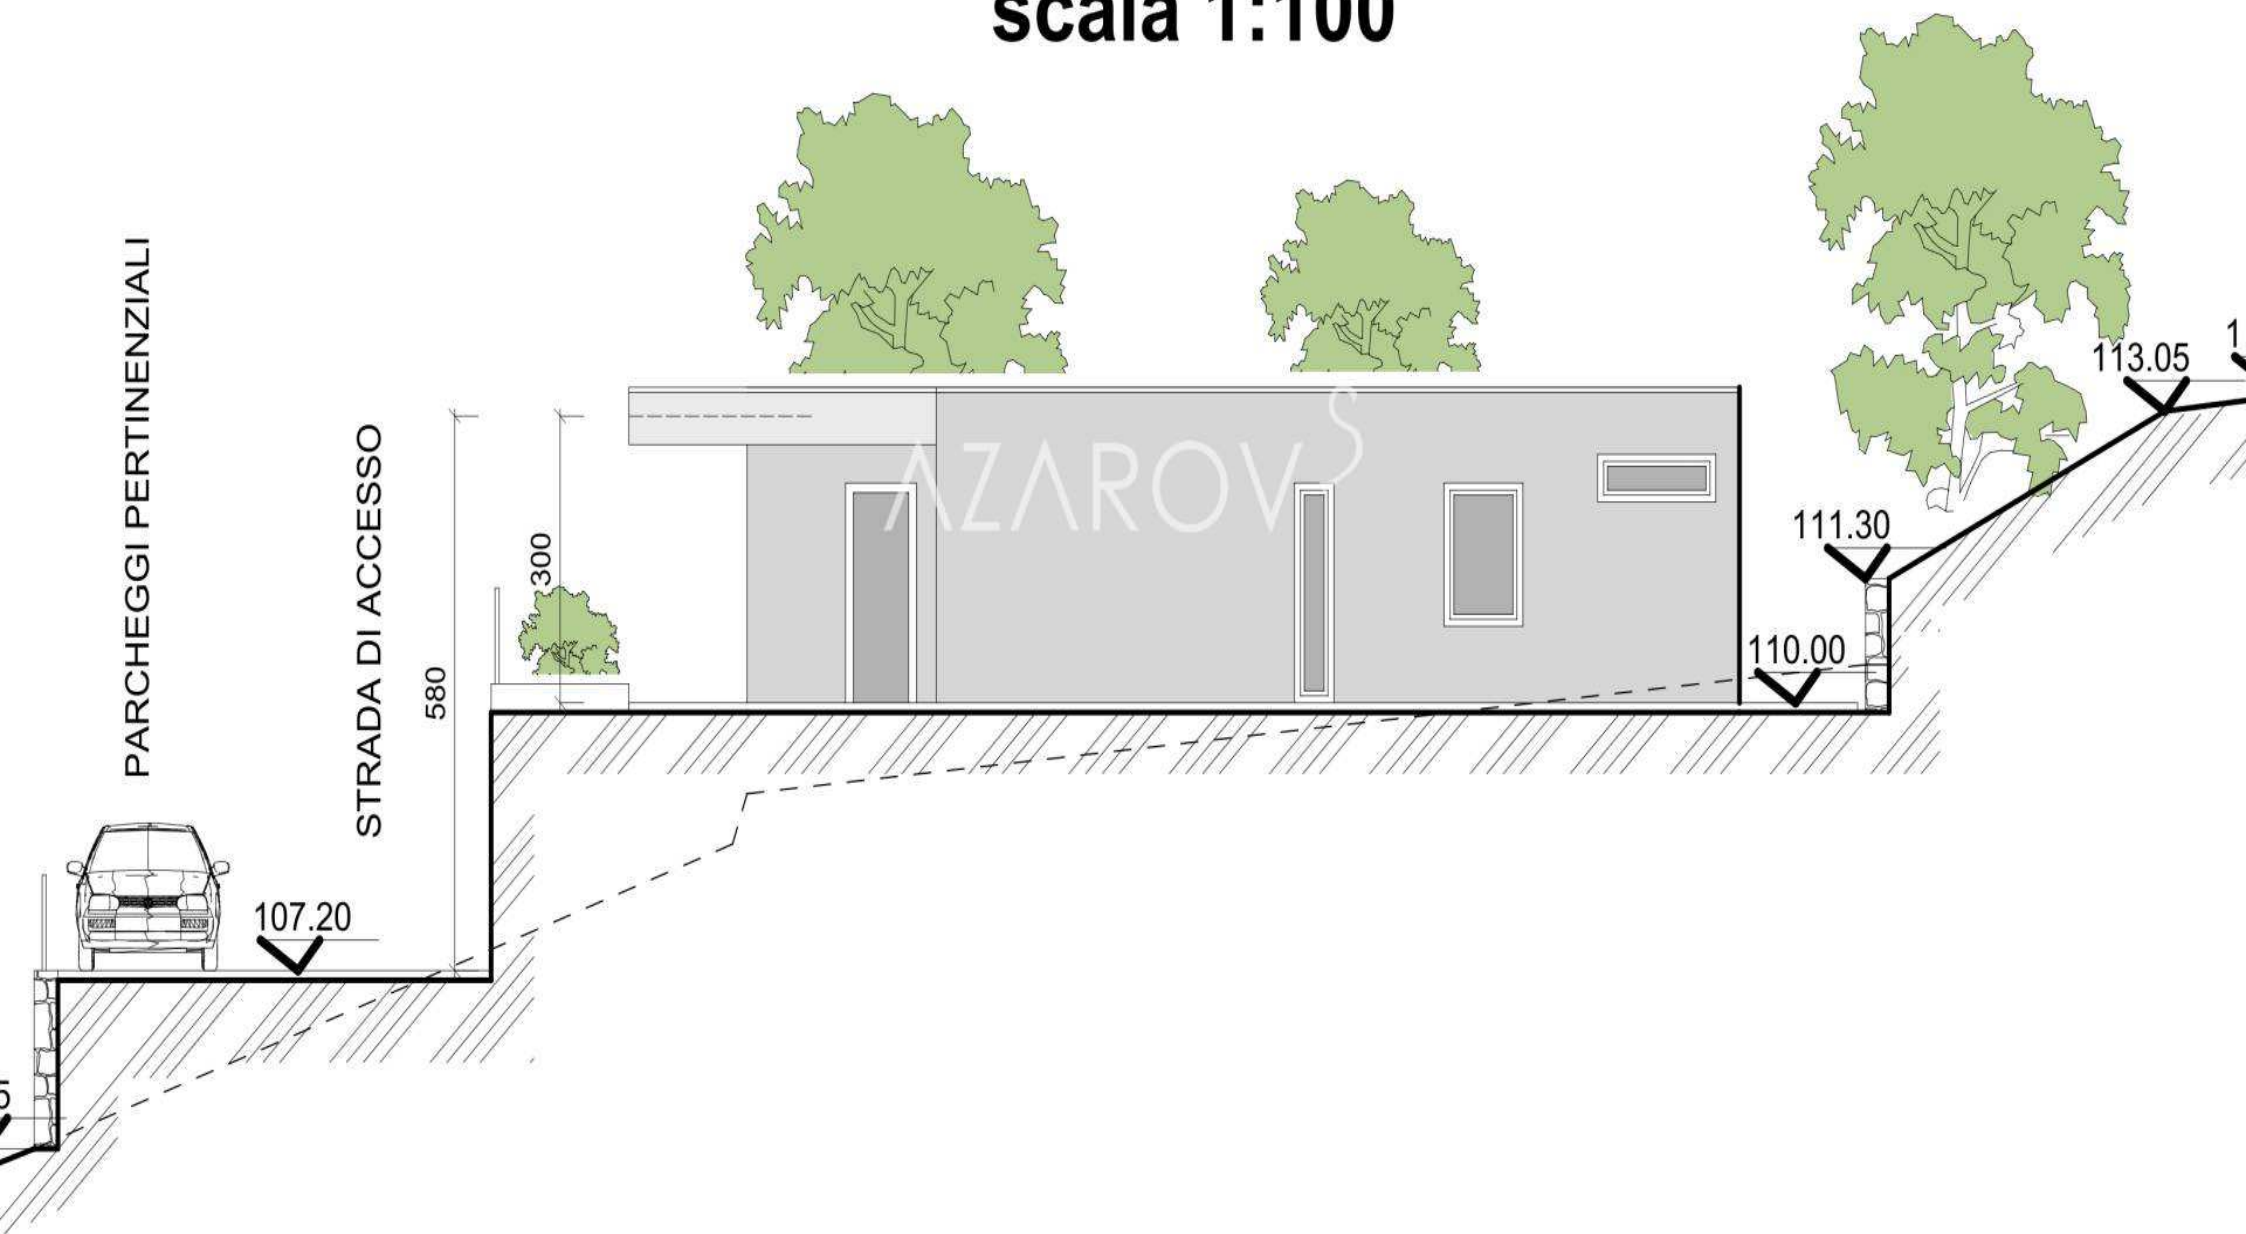


PROSPETTO NORD

scala 1:100

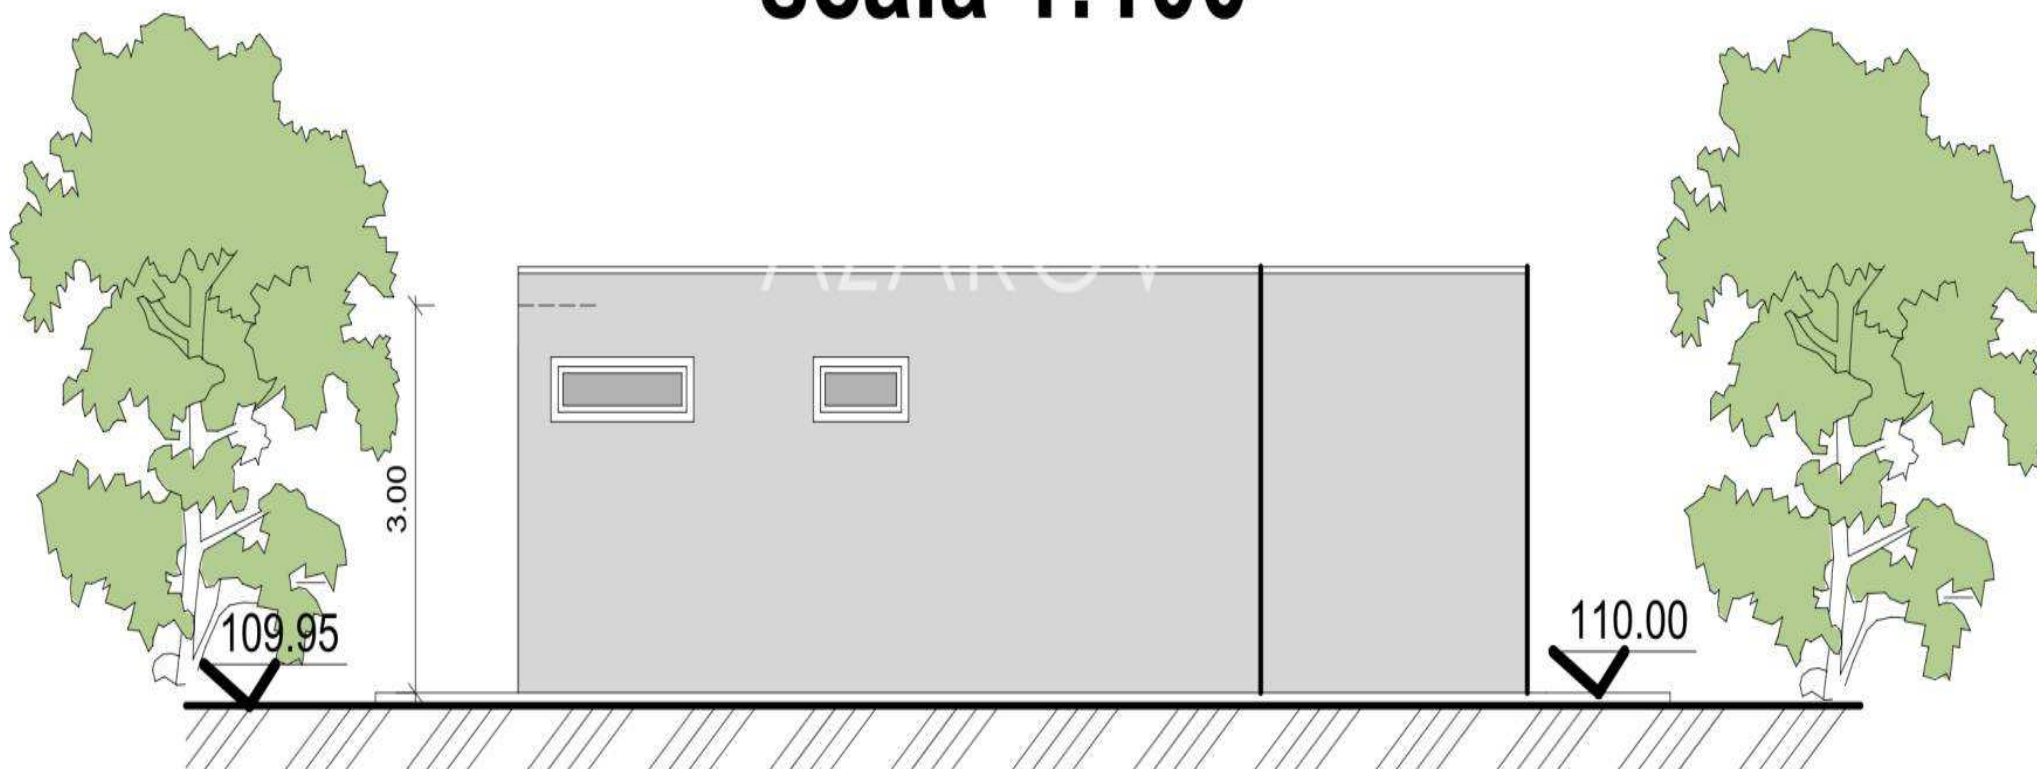


SEZIONE A.A

scala 1:100

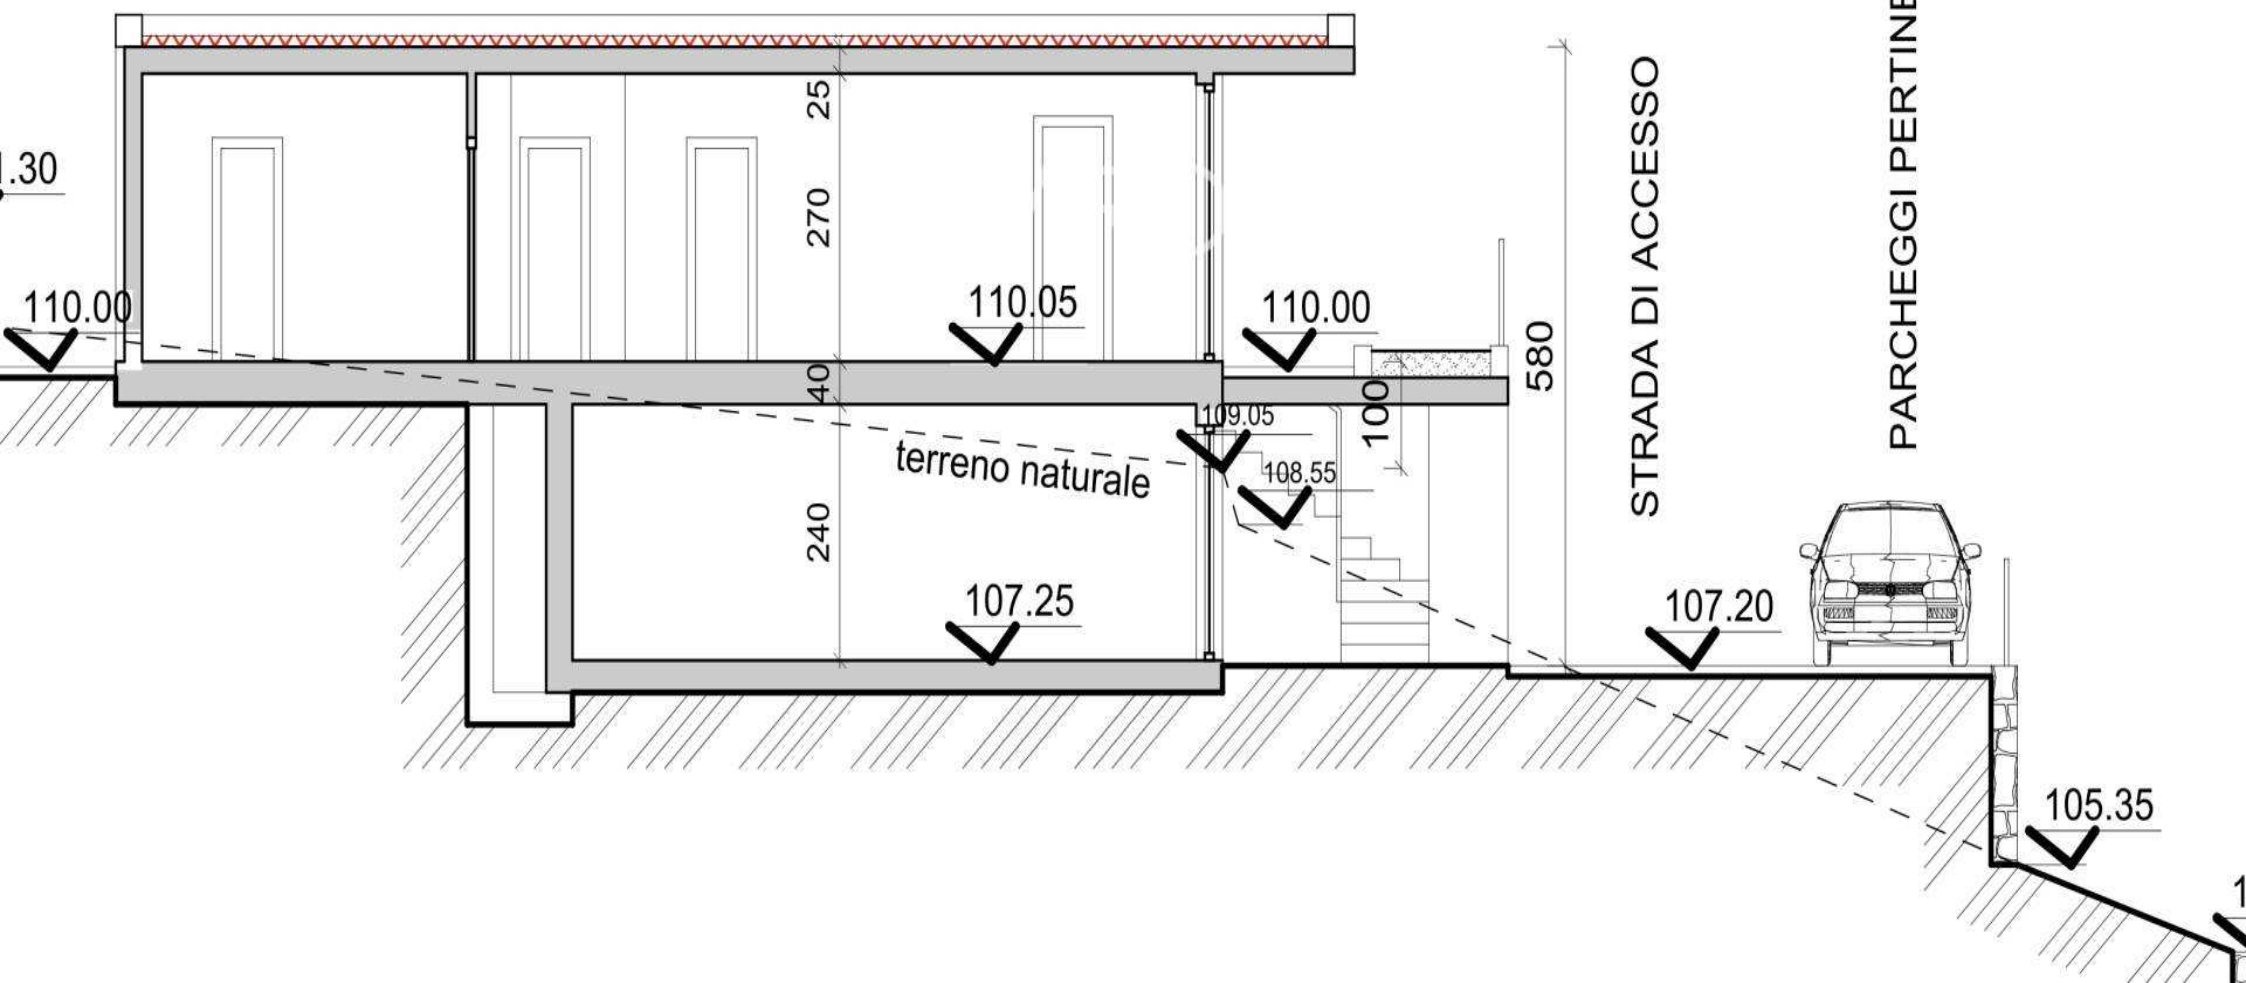

PROSPETTO SUD

scala 1:100

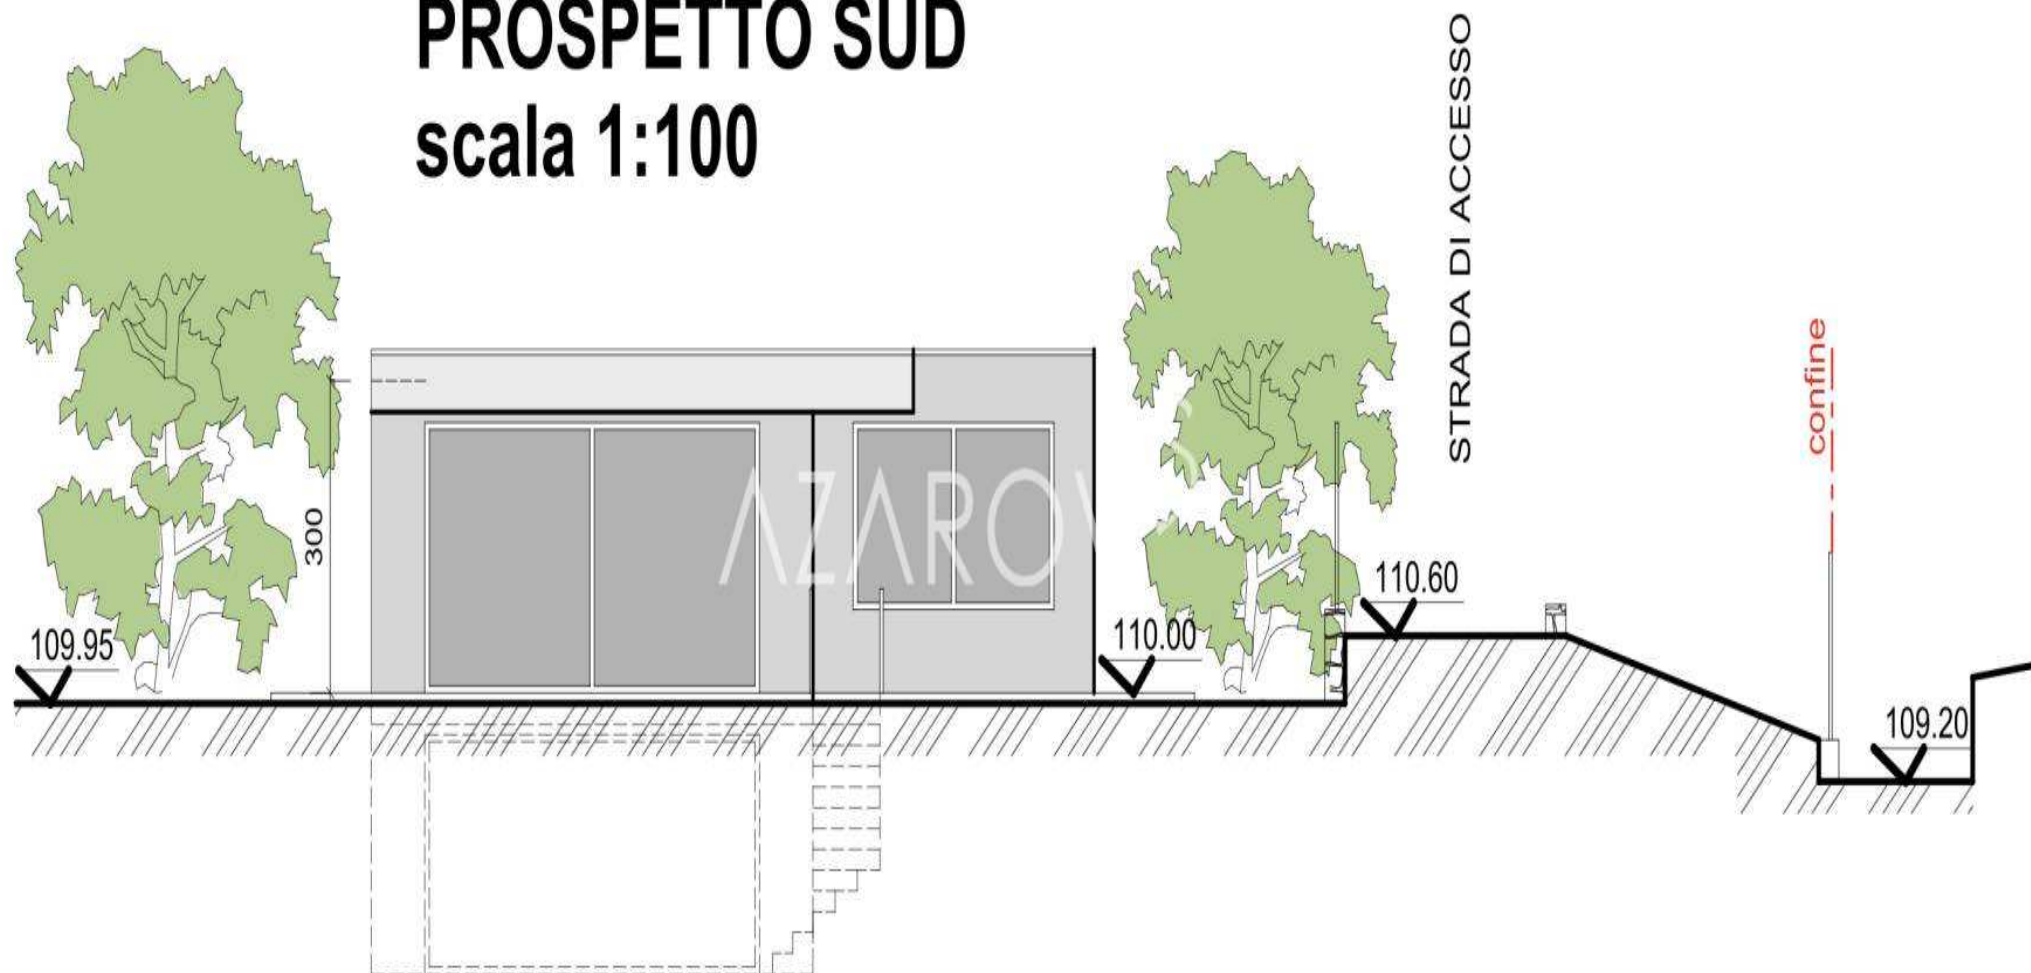

AZAROV^S

azarovs.dk a@azarovs.ru

SANREMO

Corso Imperatrice, 8
(+39) 0184639032 (+39) 3884227146