

AZAROV^S

Ref. 5623



AZAROV'S

Ref. 5623 |

Jord til salg i Sanremo

KONTRAKT
VENDITE

ETAGE
1/2

PRIS
€ 340.000

OVERFLADE
250 KVM

ENERGIKLASSIFICERING
A : 189,78 KWH/M²A

OPVARMNING
AUTONOMO

SOVEVÆRELSE
3

VEDI SUL SITO

BADEVÆRELSE
3

EKSTRA TJENESTER

Alarm, Aircondition, Indbyggede garderober, Bad, Balkon, Bar, Grill, Skorsten, Kælder, Bruser, Garage, Have, Internet, Jacuzzi, Pool, Parkeringsplads, Terrasse, Havudsigt





AZAROV'S



AZAROV'S




AZAROV'S



AZAROV'S




SEZIONE A.A scala 1:100

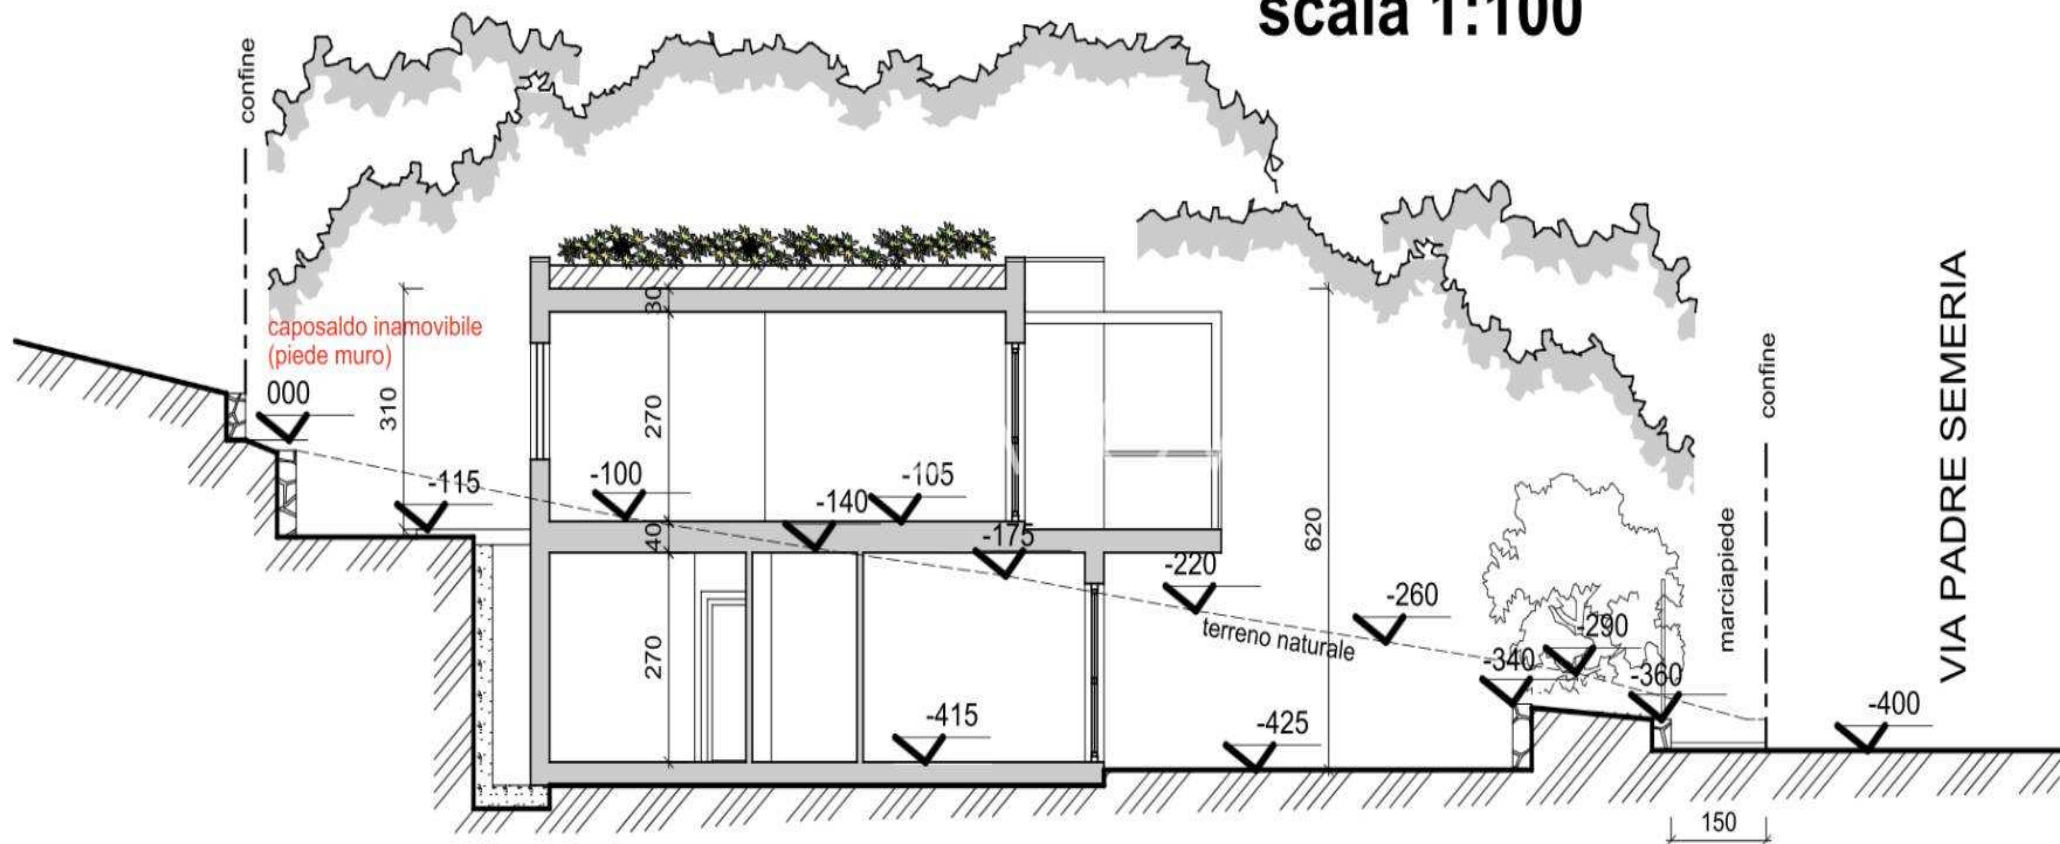


PIANTA COPERTURA

scala 1:100

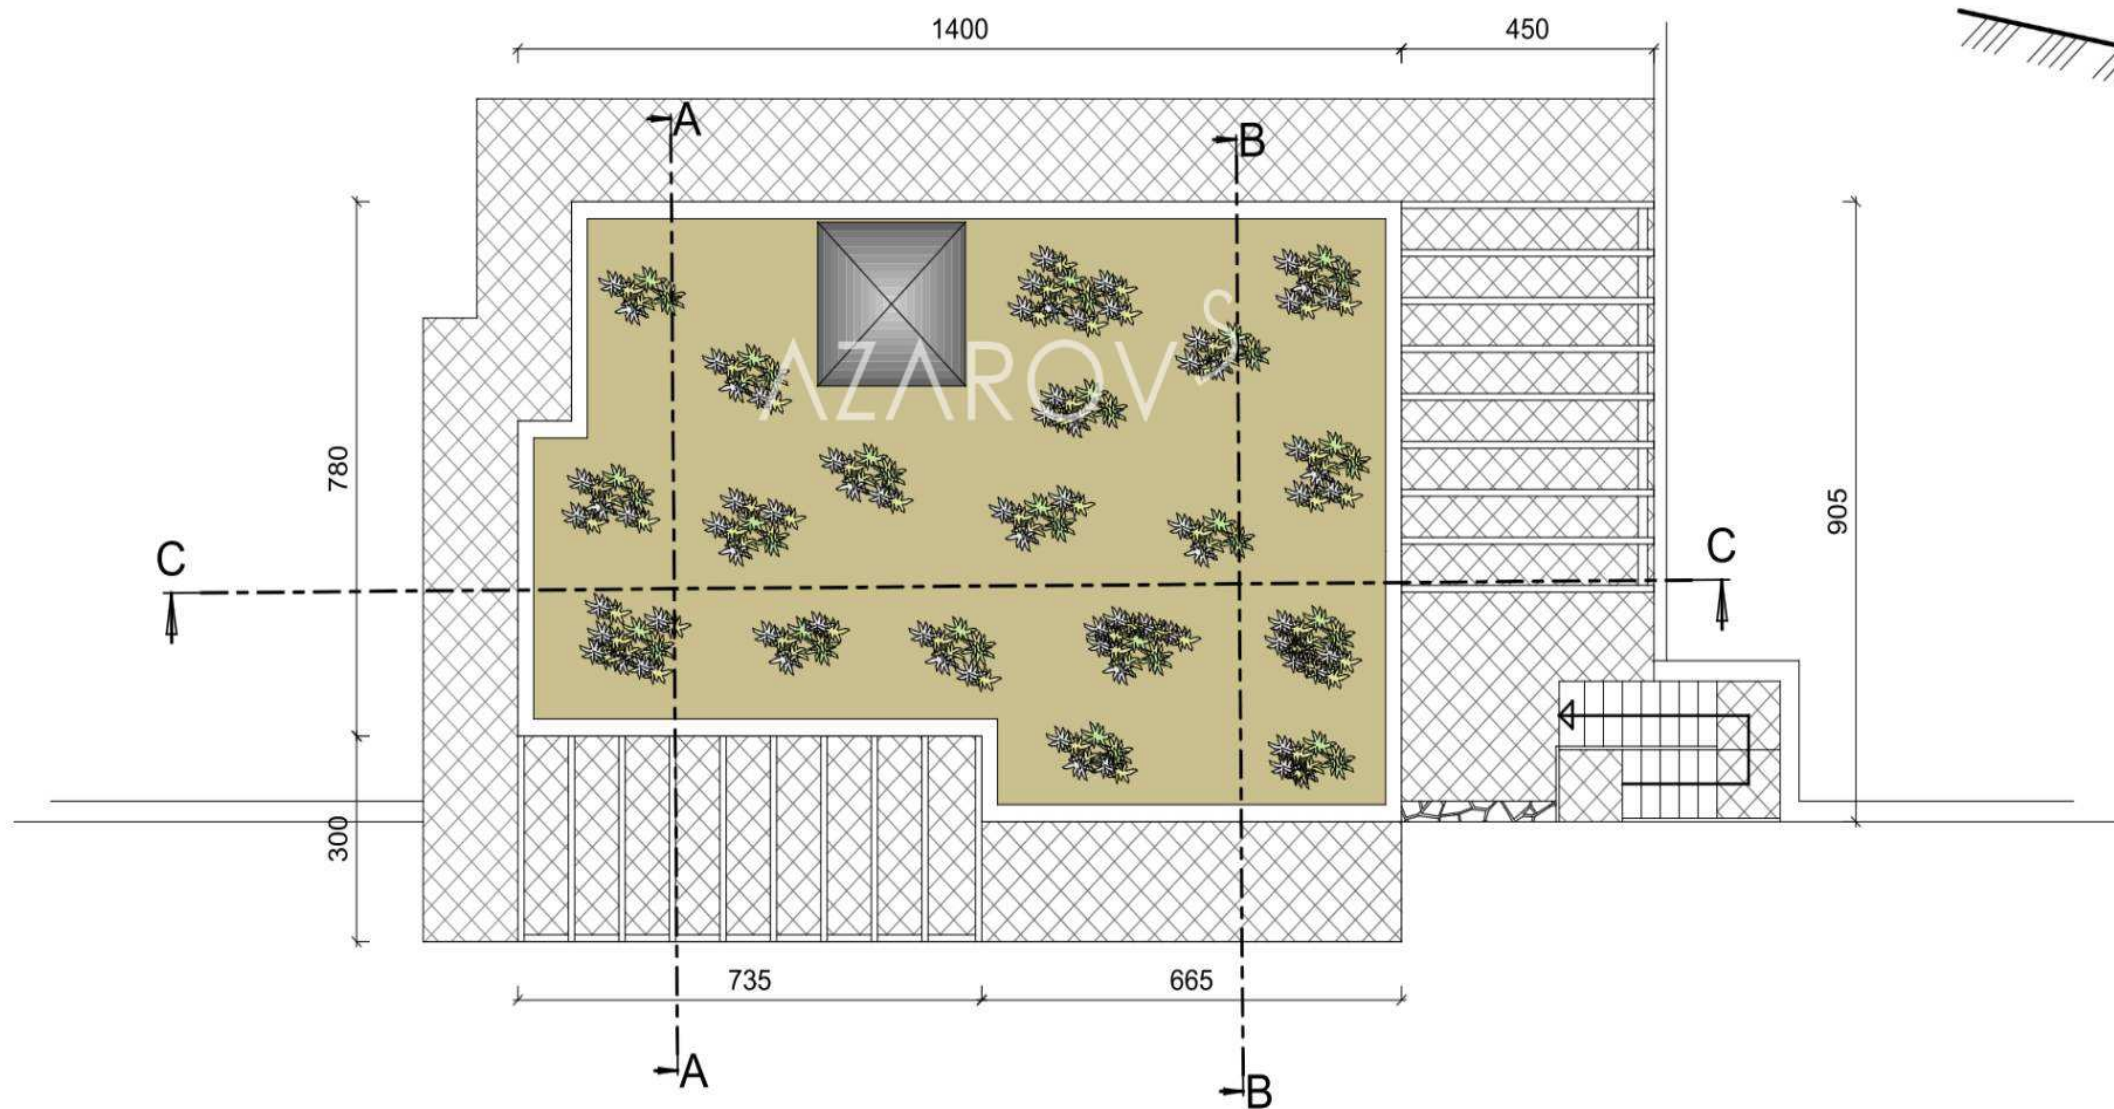


SEZIONE B.B scala 1:100

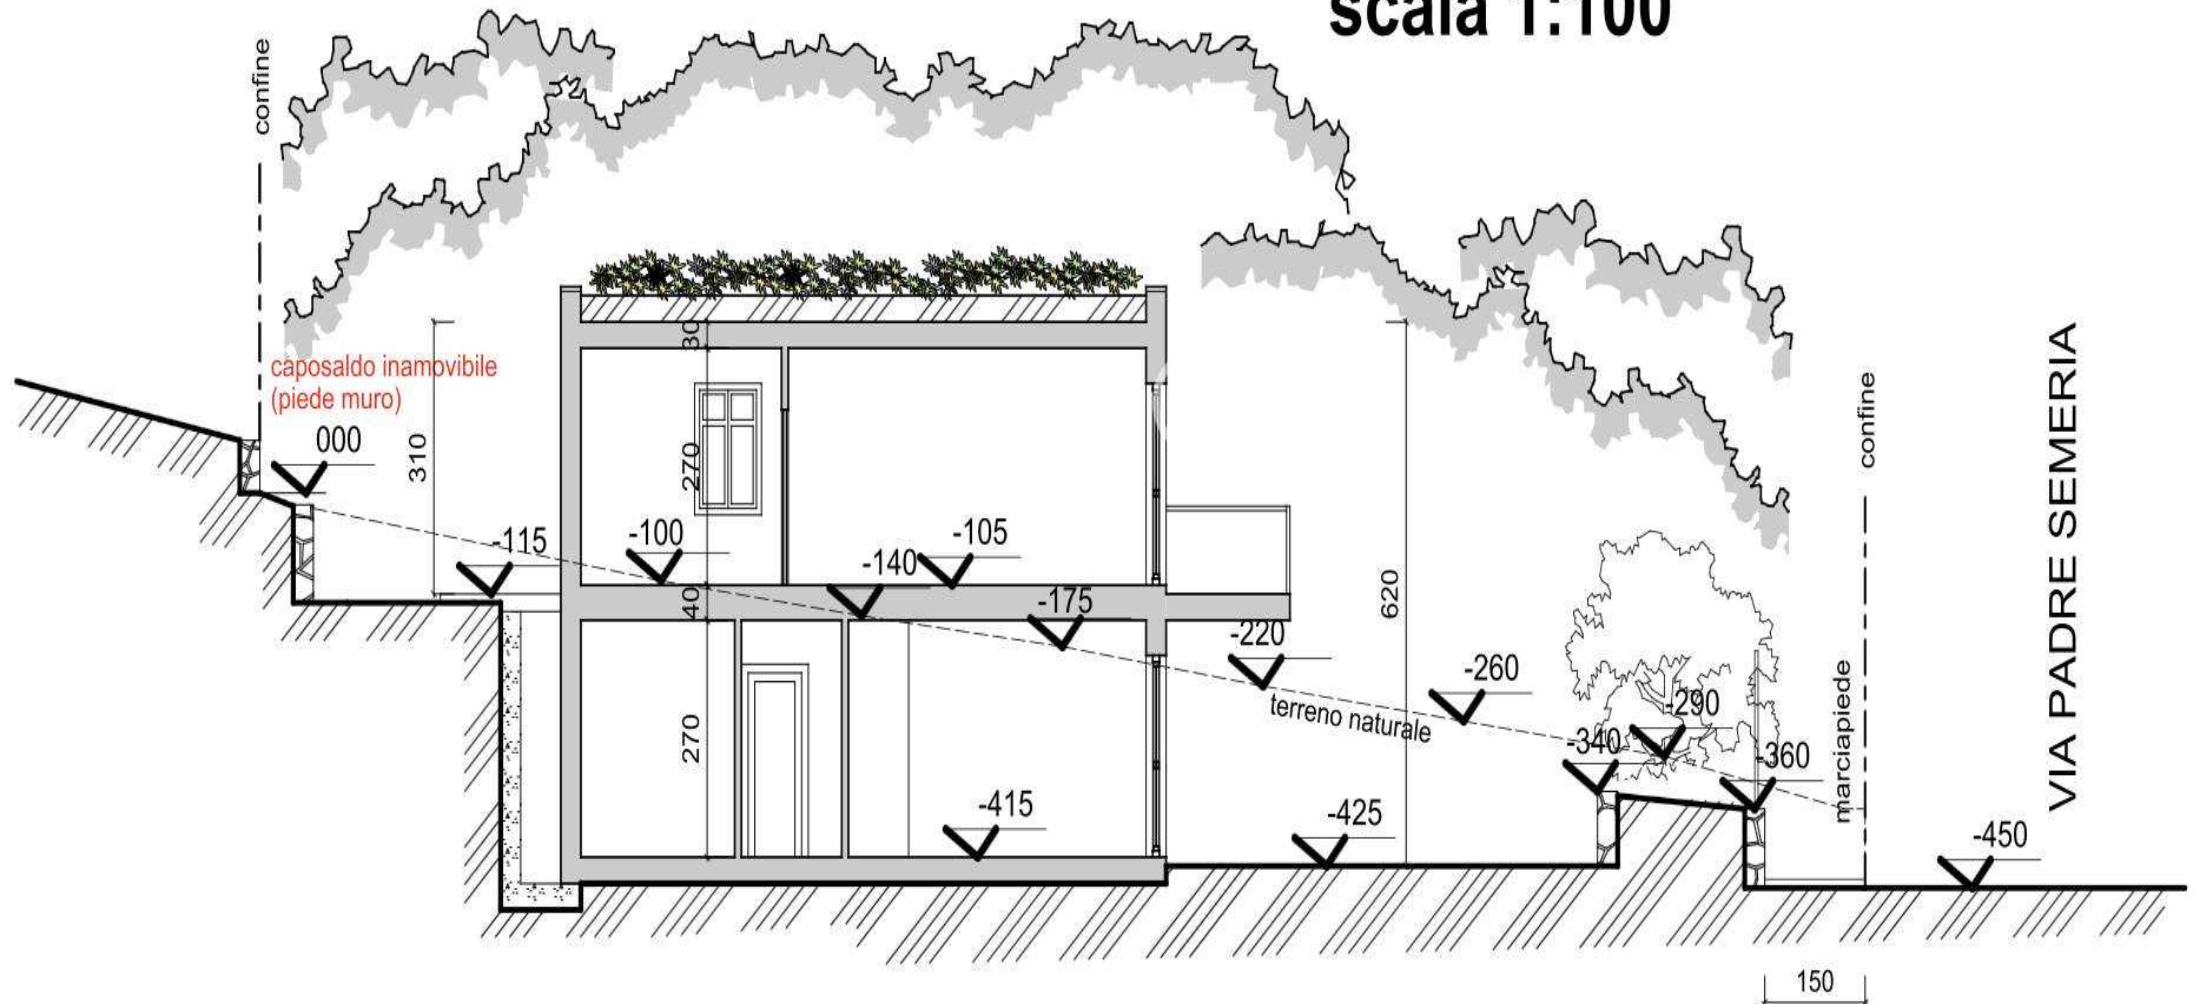

SEZIONE C.C

scala 1:100

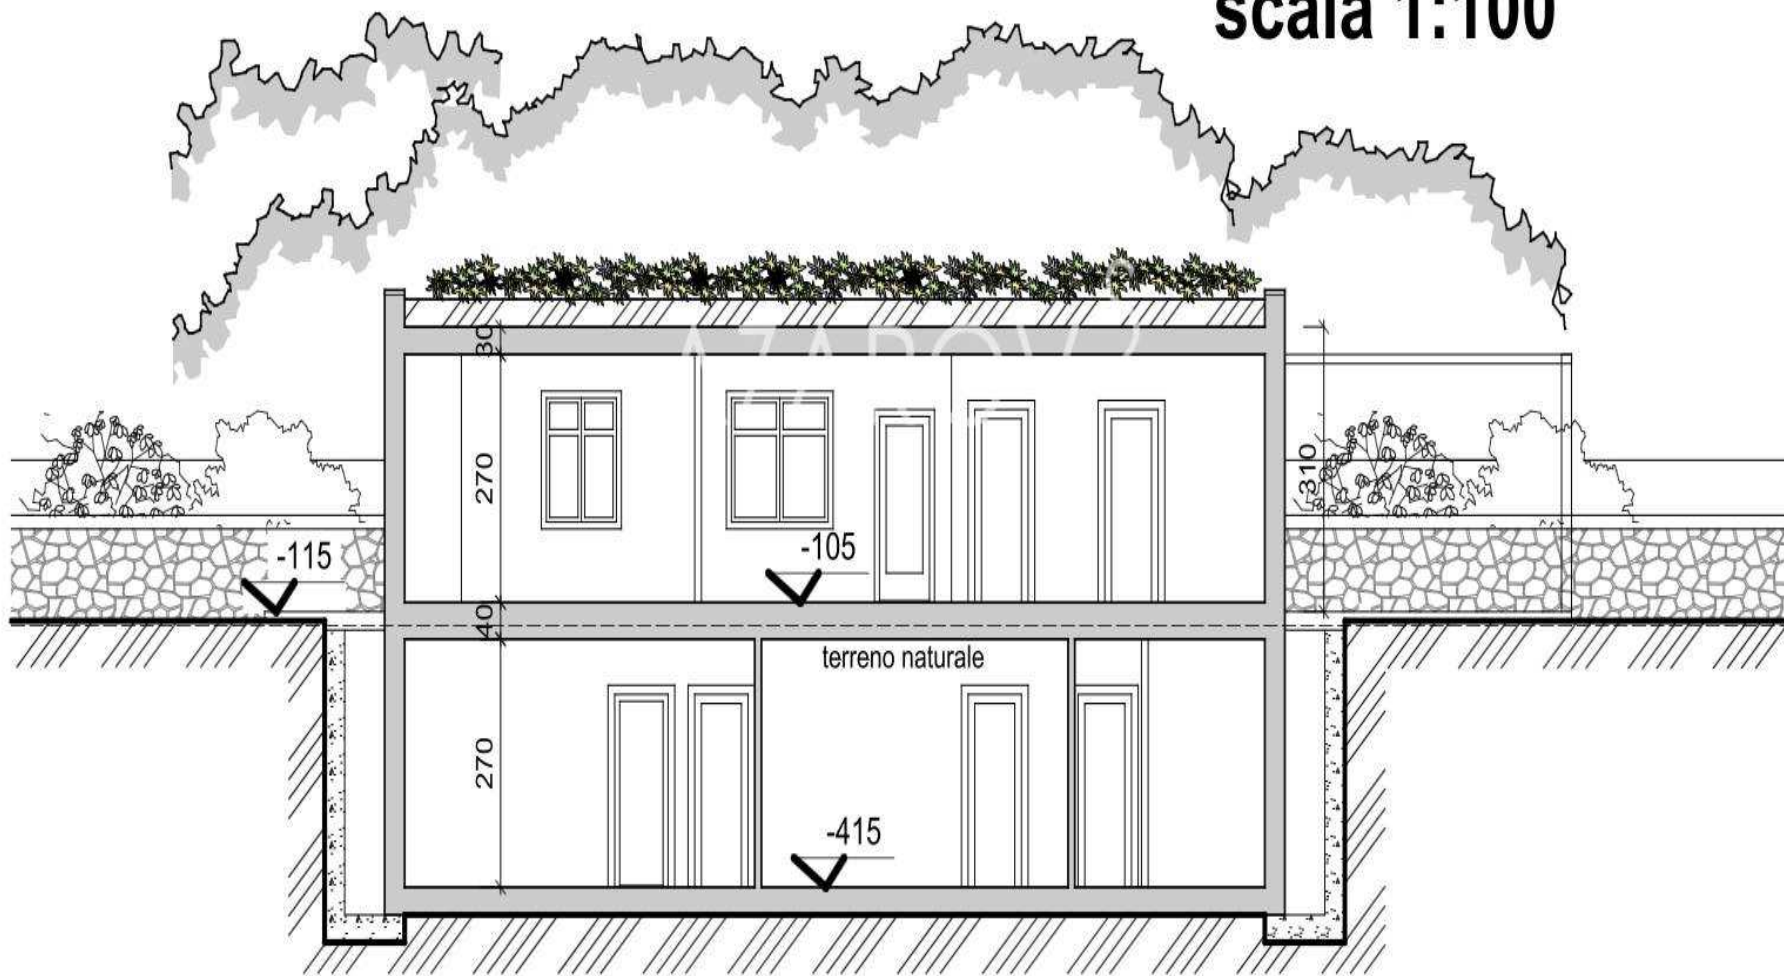

AZAROV^S

azarovs.dk a@azarovs.ru

SANREMO

Corso Imperatrice, 8
(+39) 0184639032 (+39) 3884227146